




KELDER 1:100
 0 1 2 3 4 5m

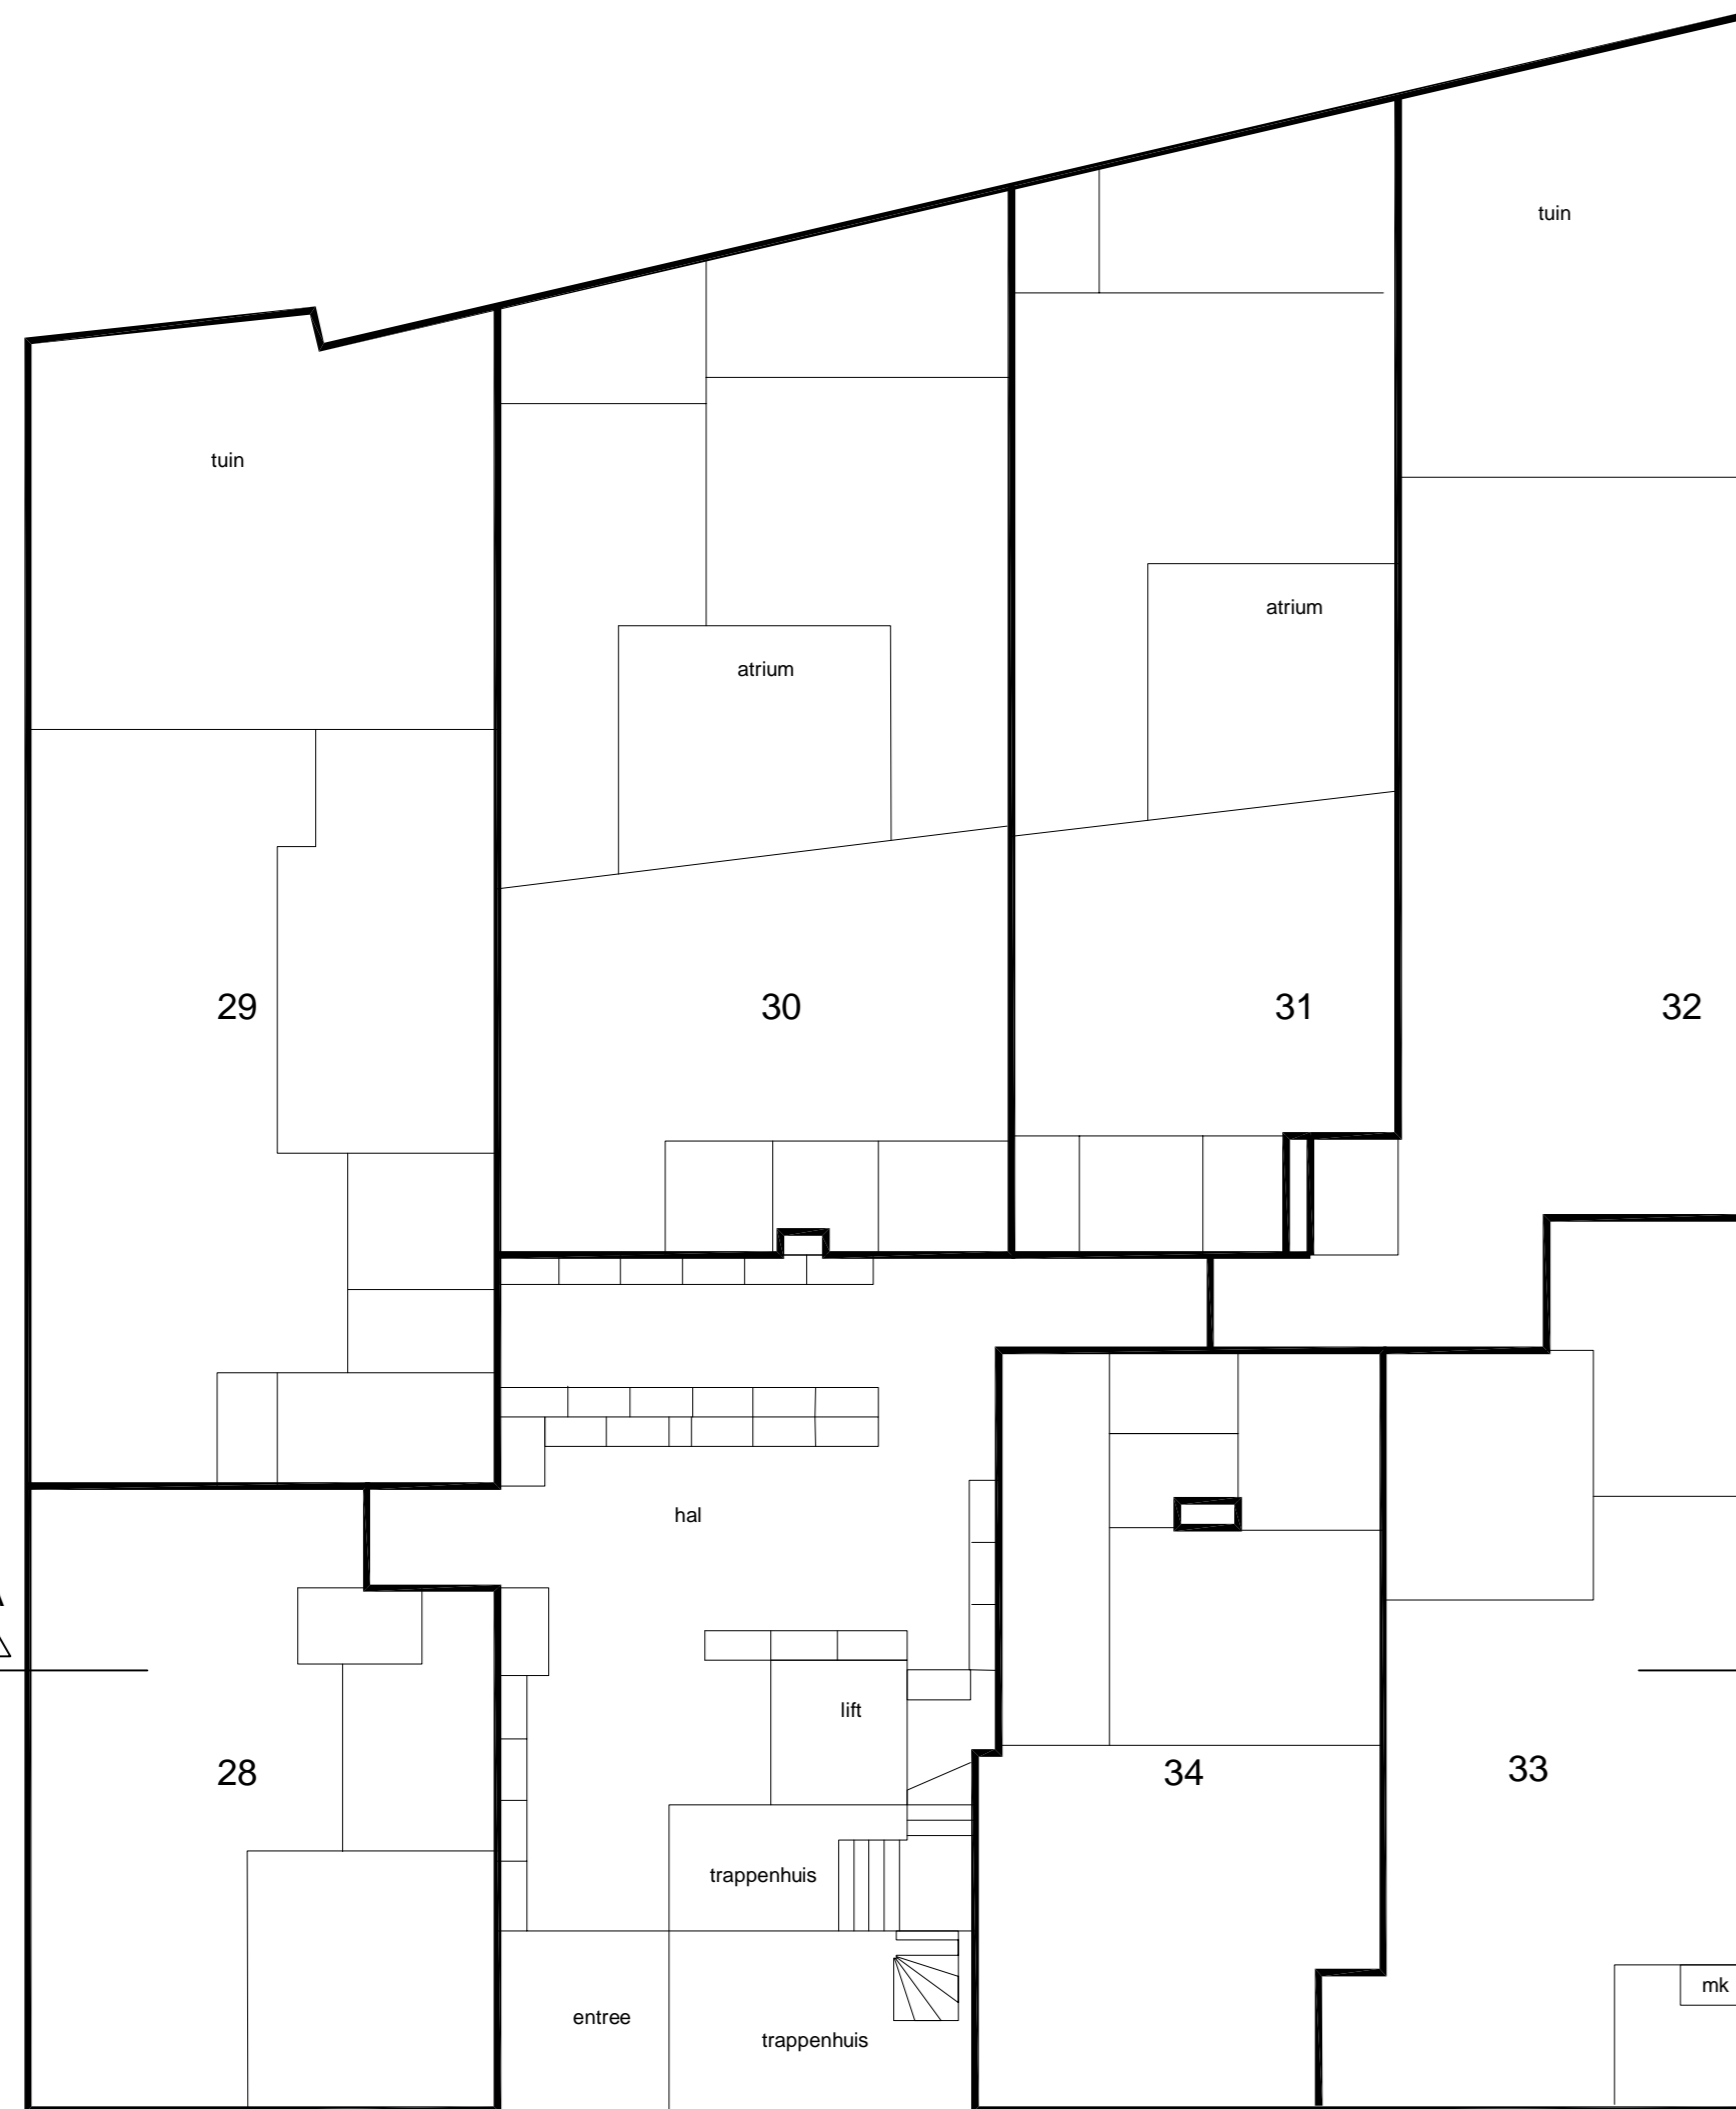


BEGANE GROND 1:100
 0 1 2 3 4 5m

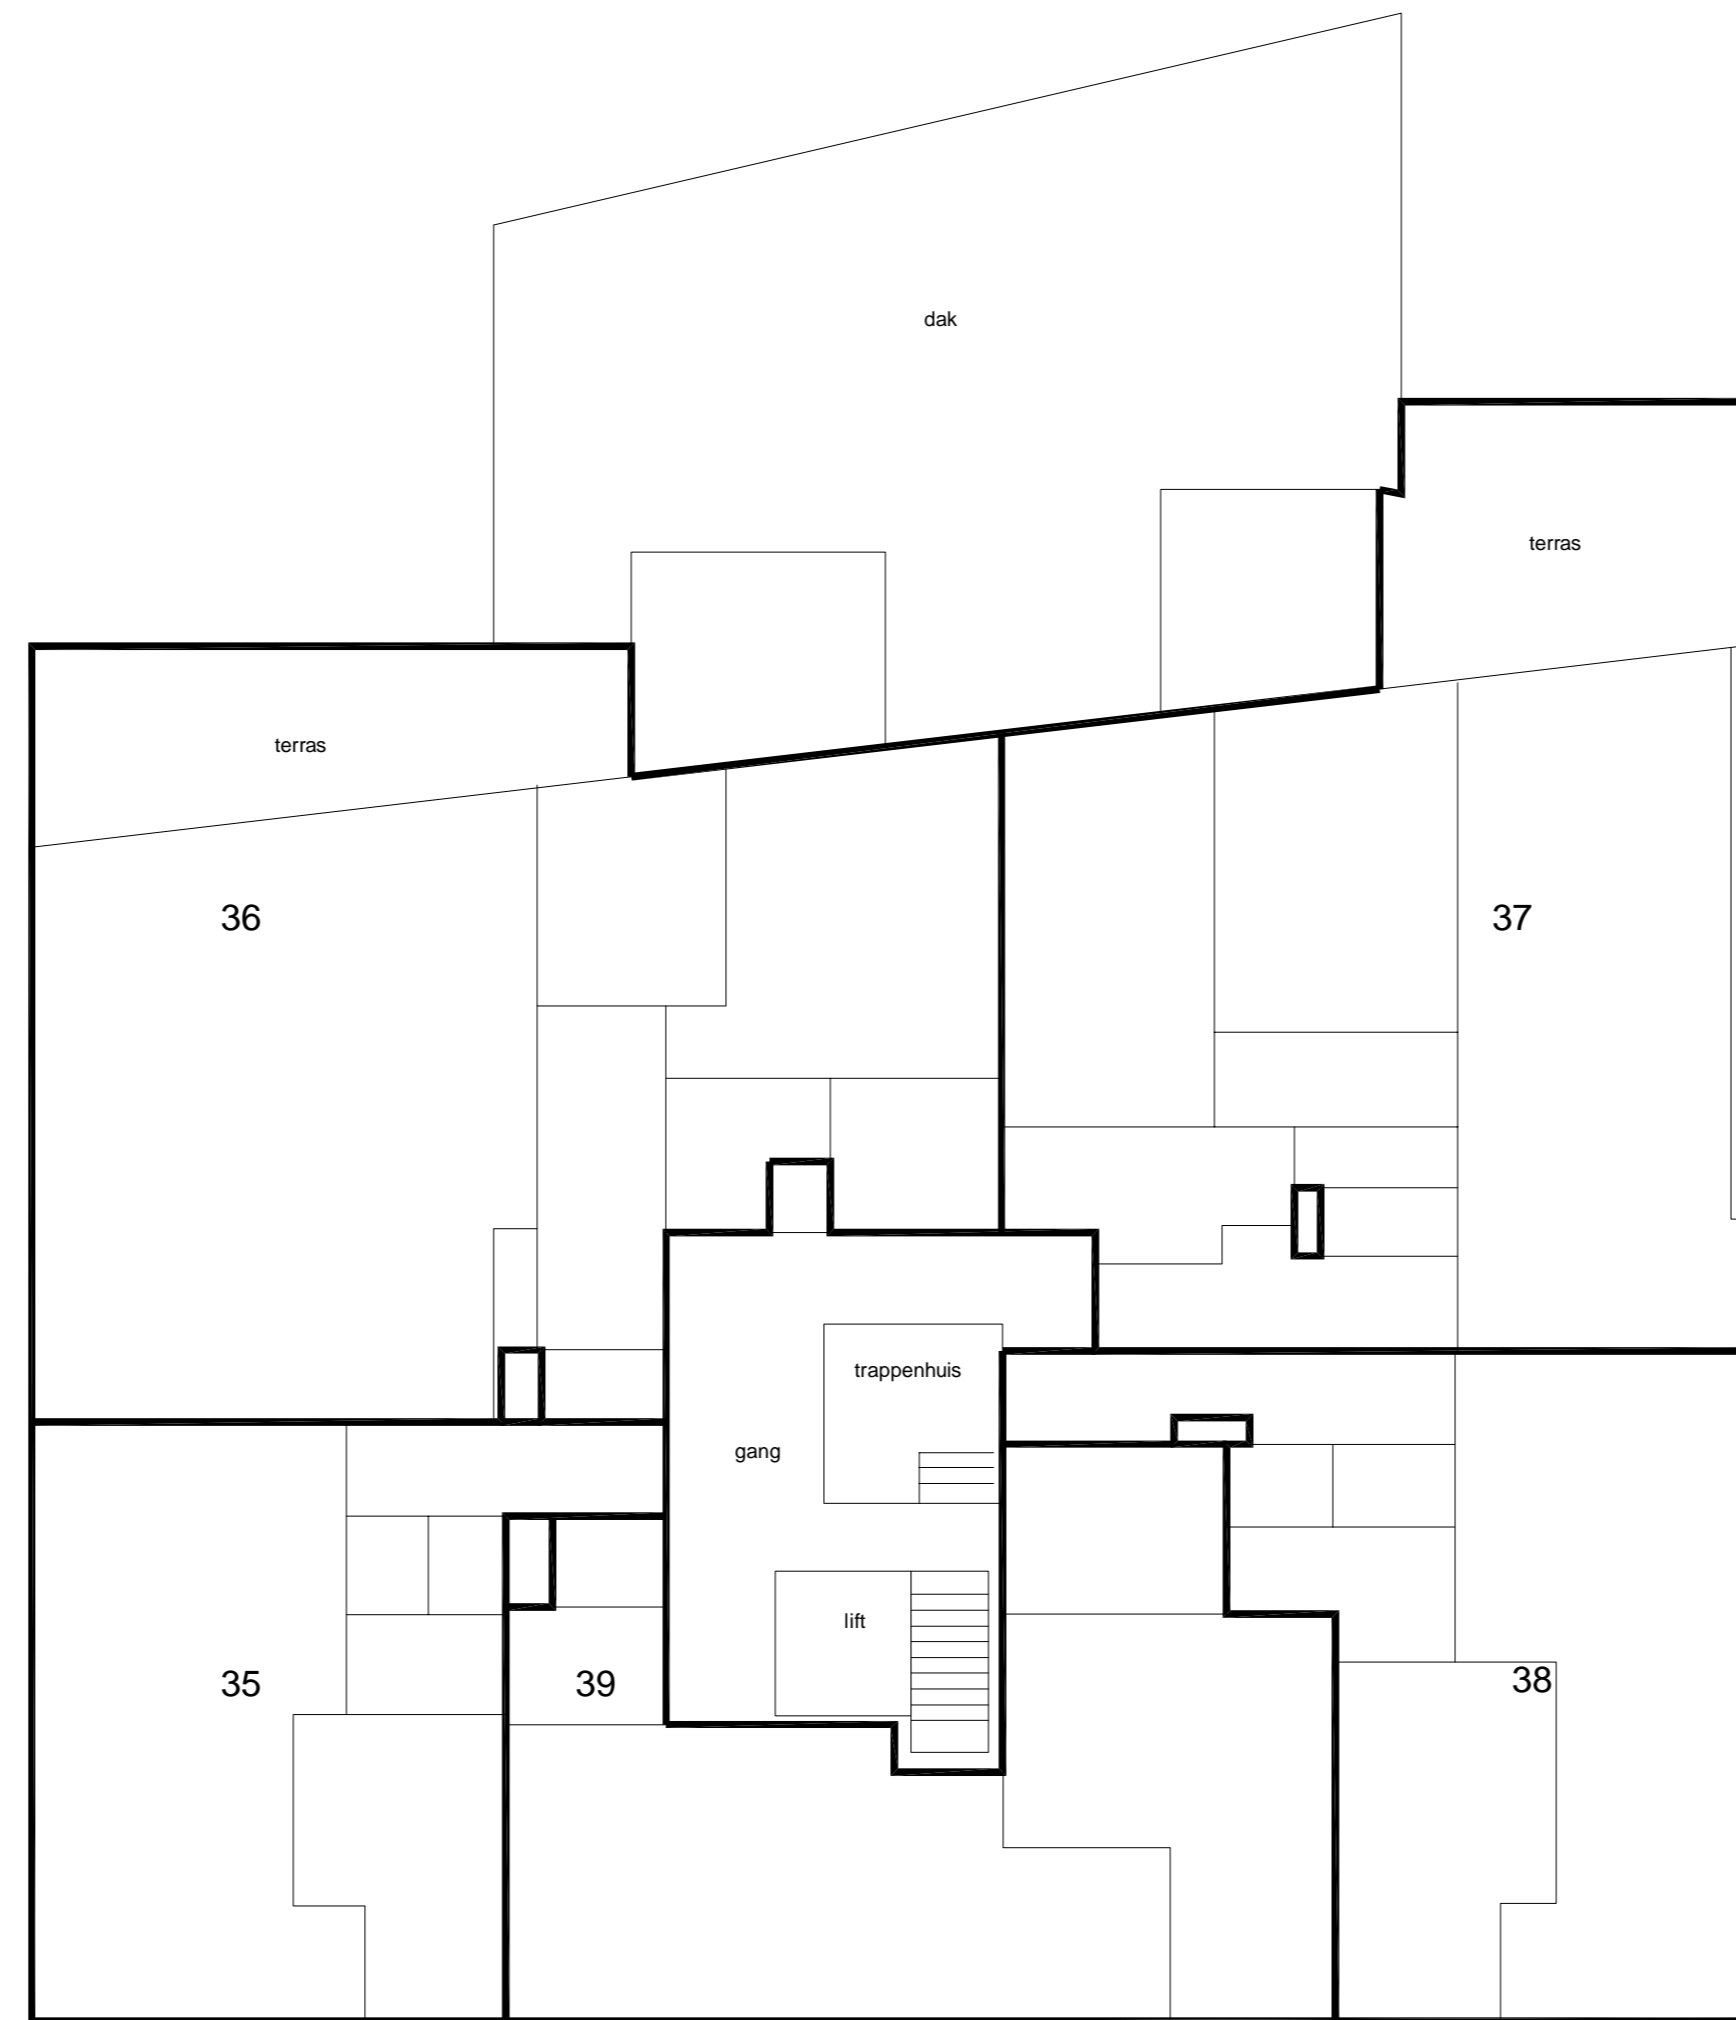


EERSTE VERDIEPING 1:100
 0 1 2 3 4 5m

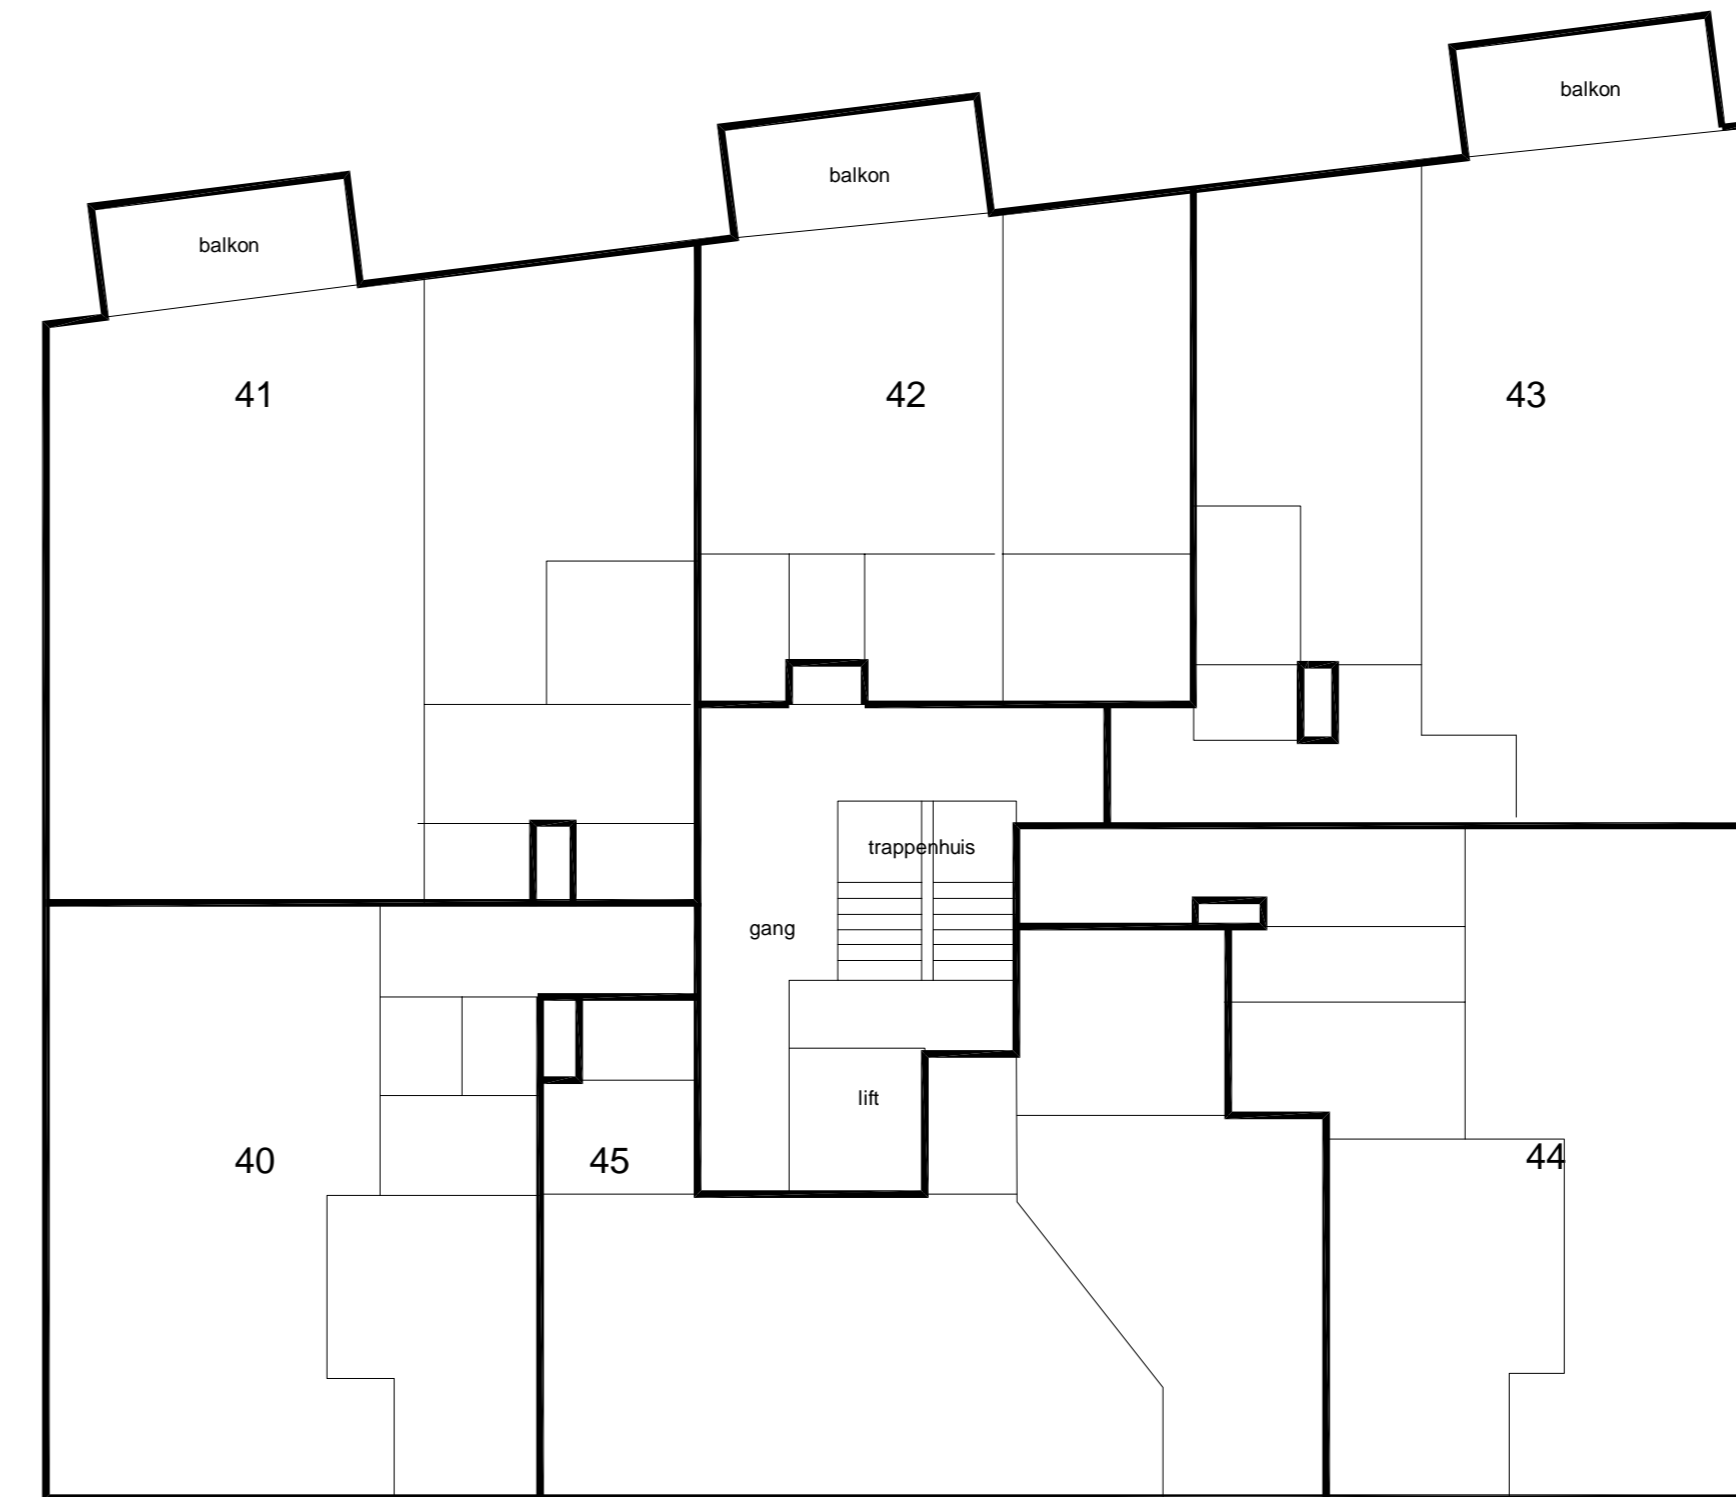

TWEEDE VERDIEPING 1:100
 0 1 2 3 4 5m

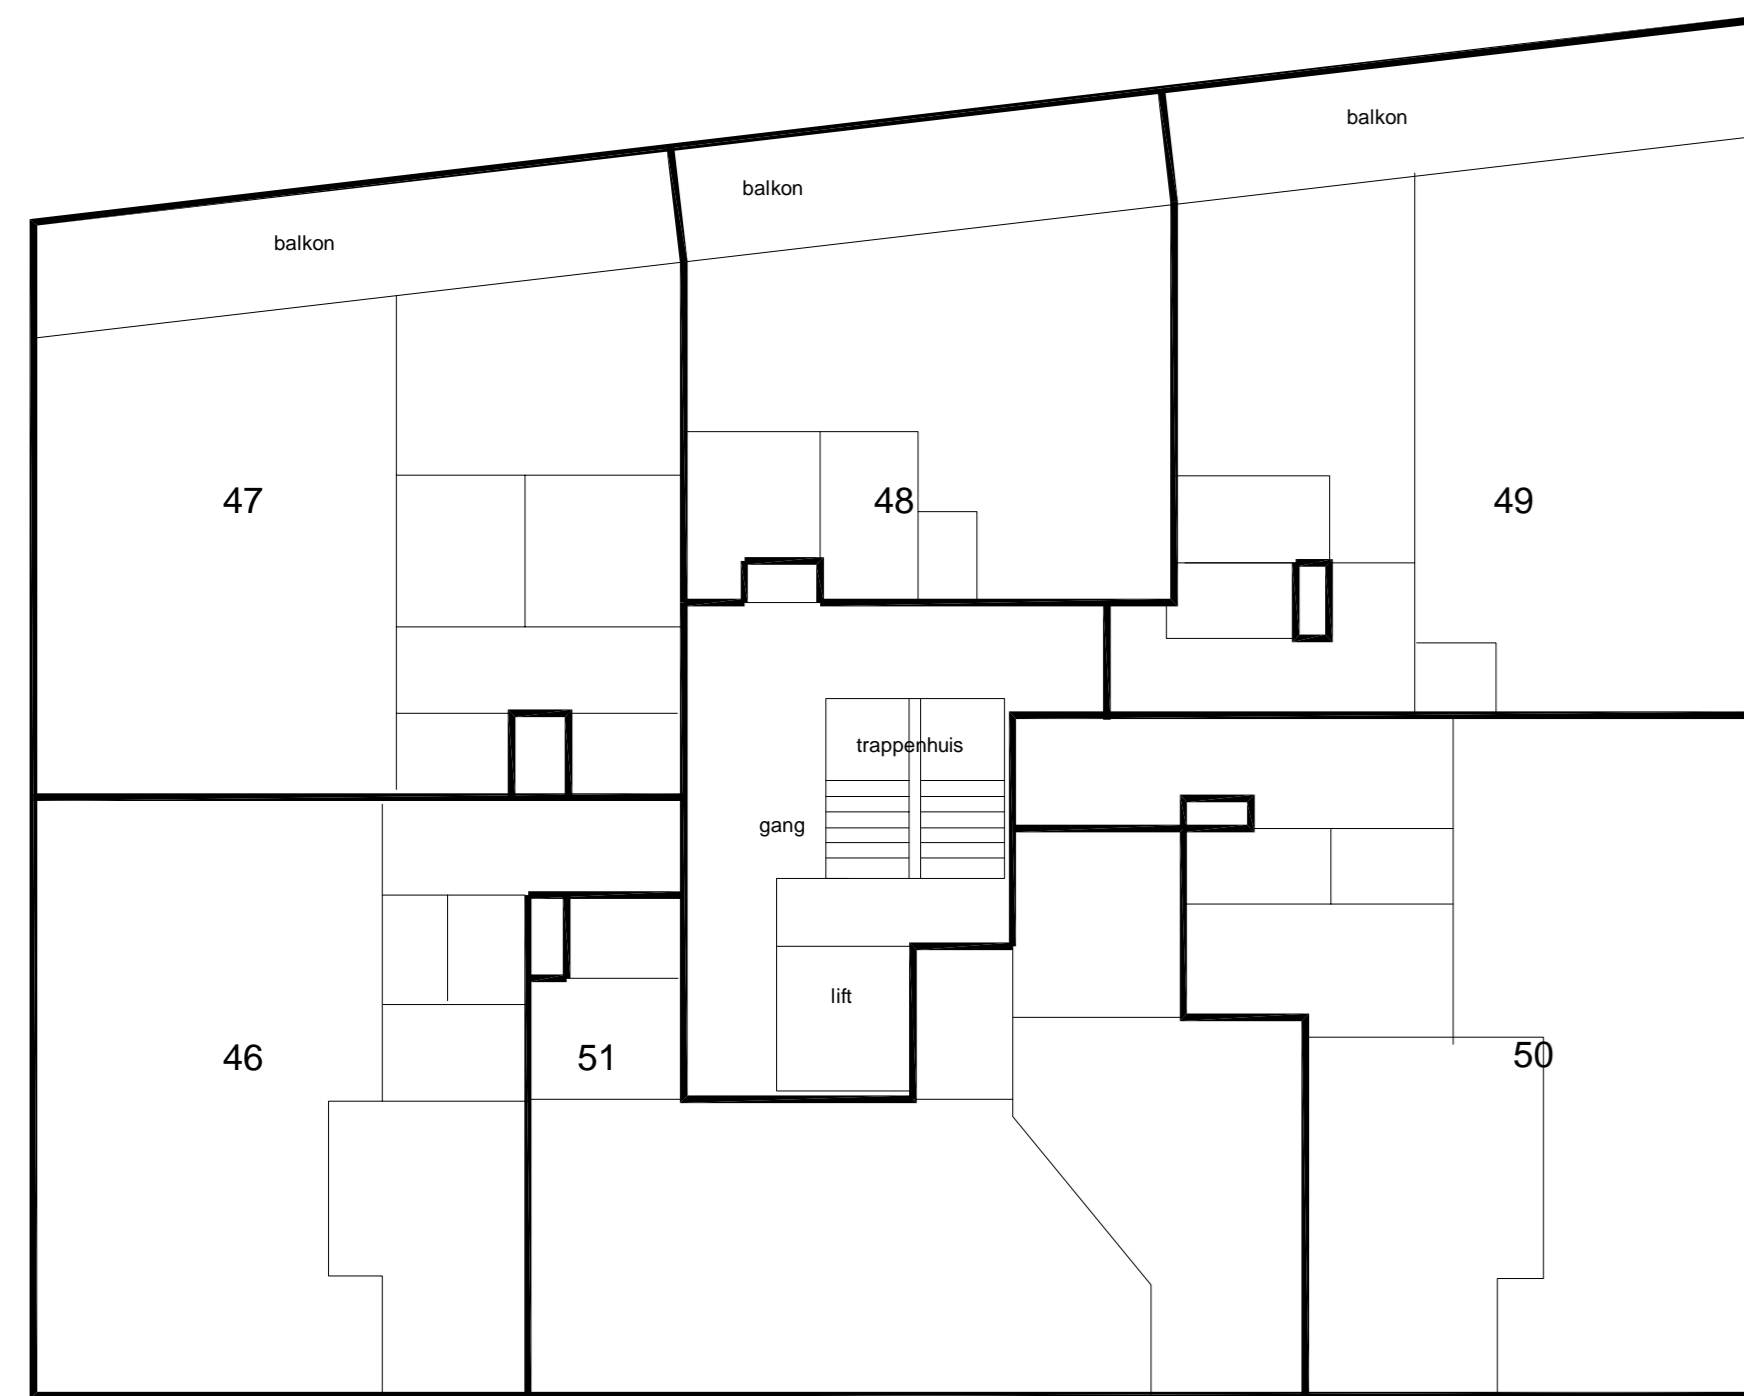


DERDE VERDIEPING 1:100
 0 1 2 3 4 5m

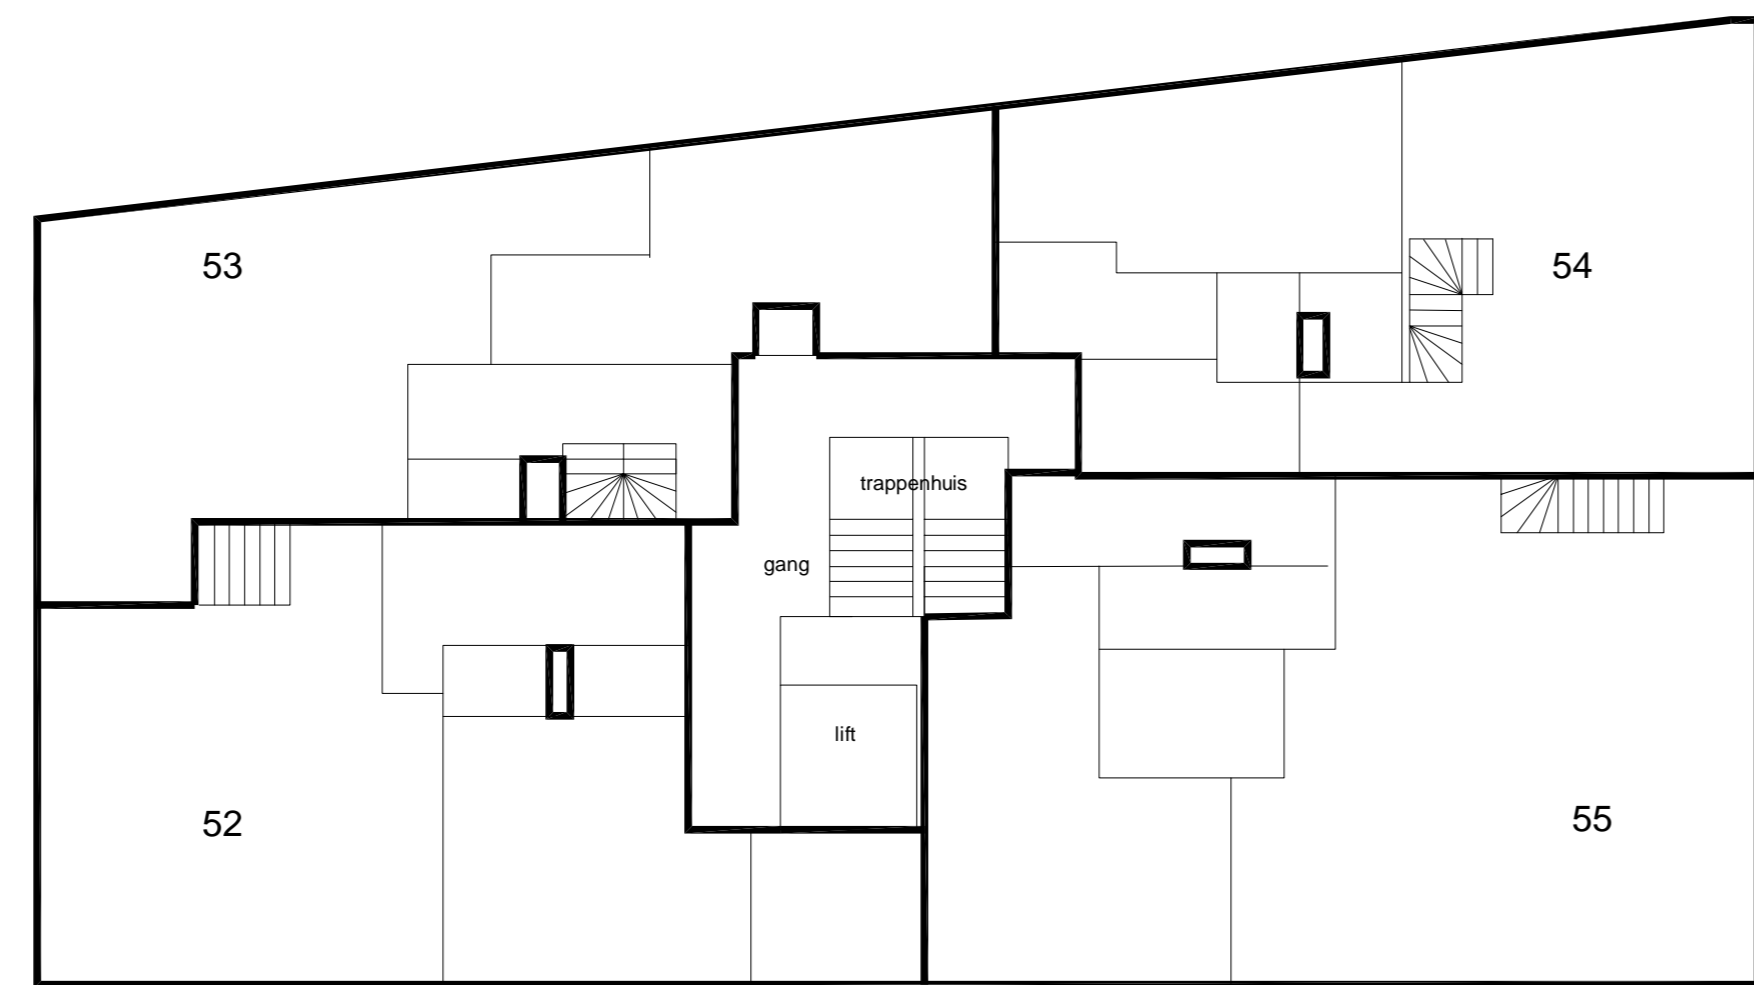


VIERDE VERDIEPING 1:100
 0 1 2 3 4 5m



DAK 1:100
 0 1 2 3 4 5m

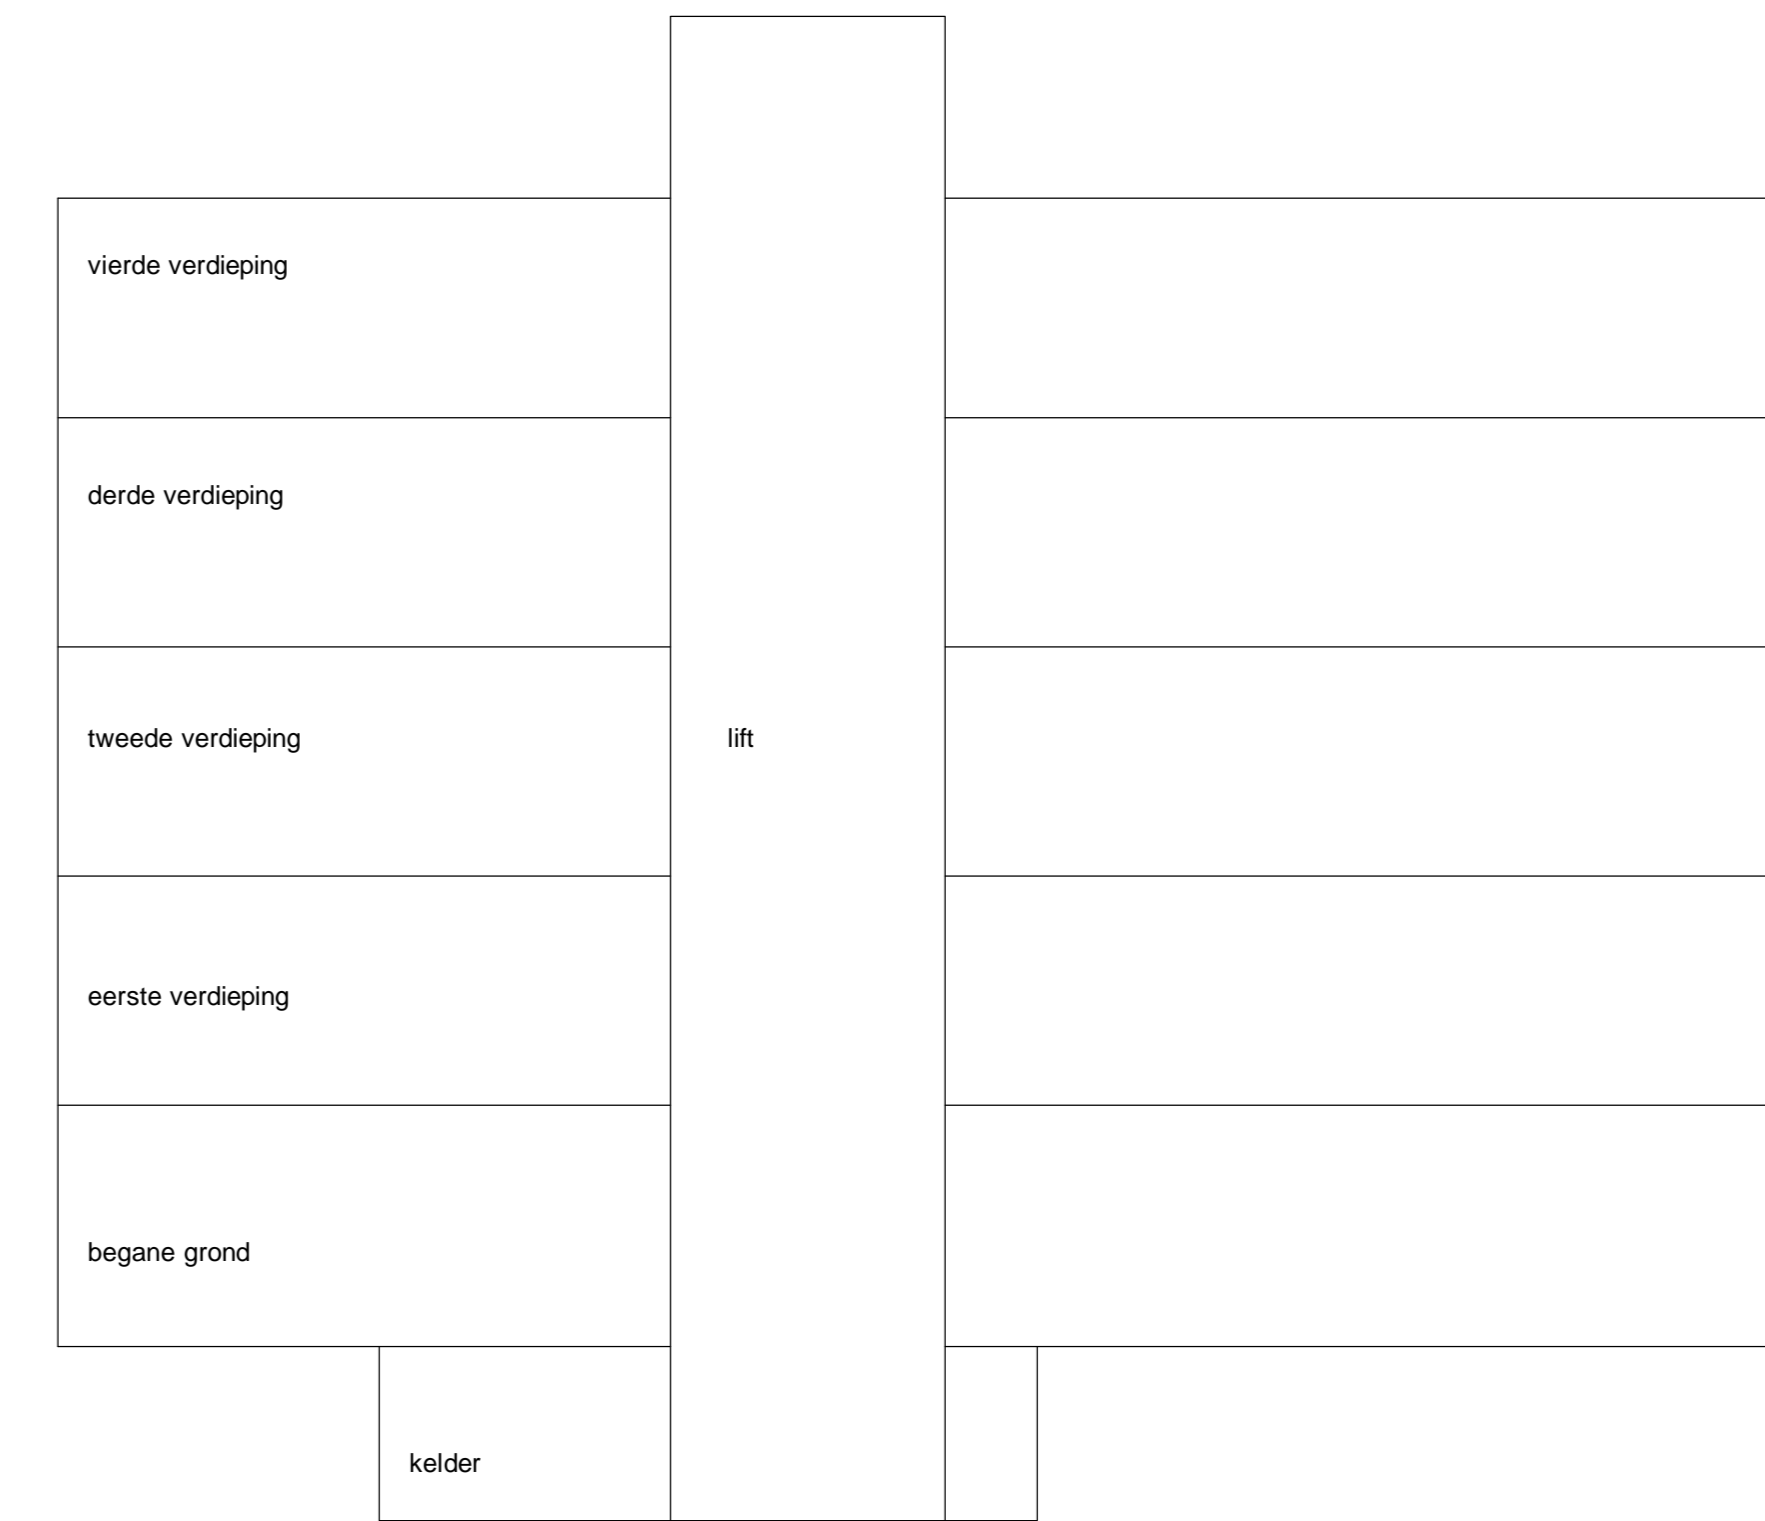

DOORSNEDE A-A 1:100
 0 1 2 3 4 5m

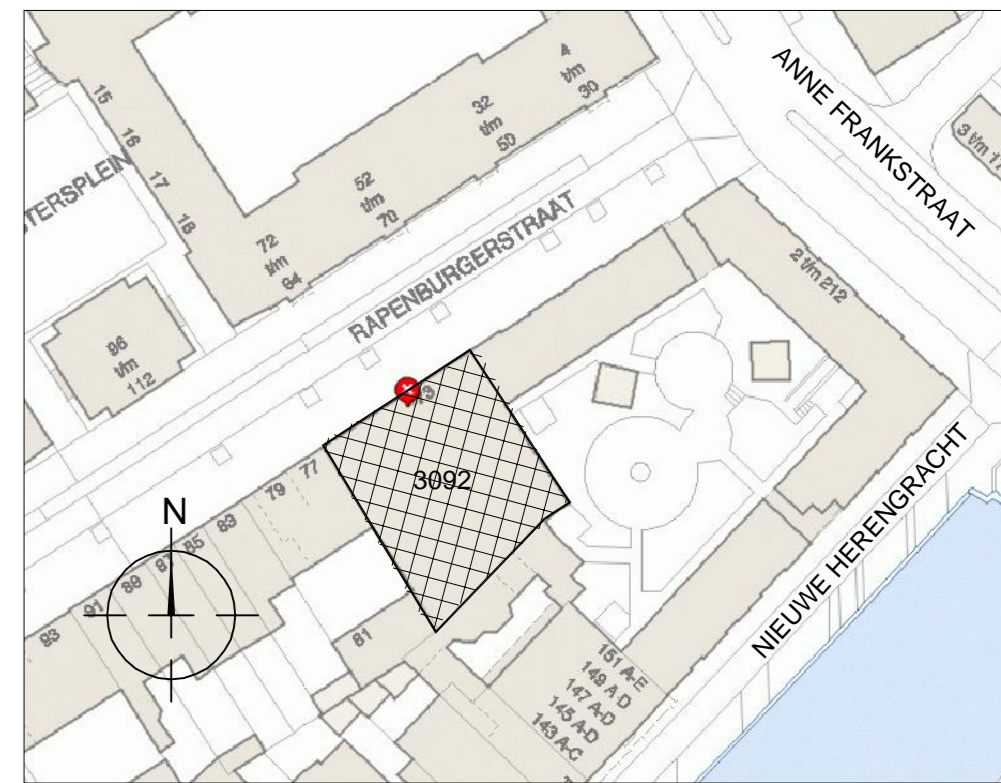

SITUATIE GEM. AMSTERDAM
 SCHAAL 1:1000
 KAD. Sectie P Nr 3240 - A - 1 t/m 27
 0 10 20 30 40 50m